



Steel Frame Installation Precast / Concrete

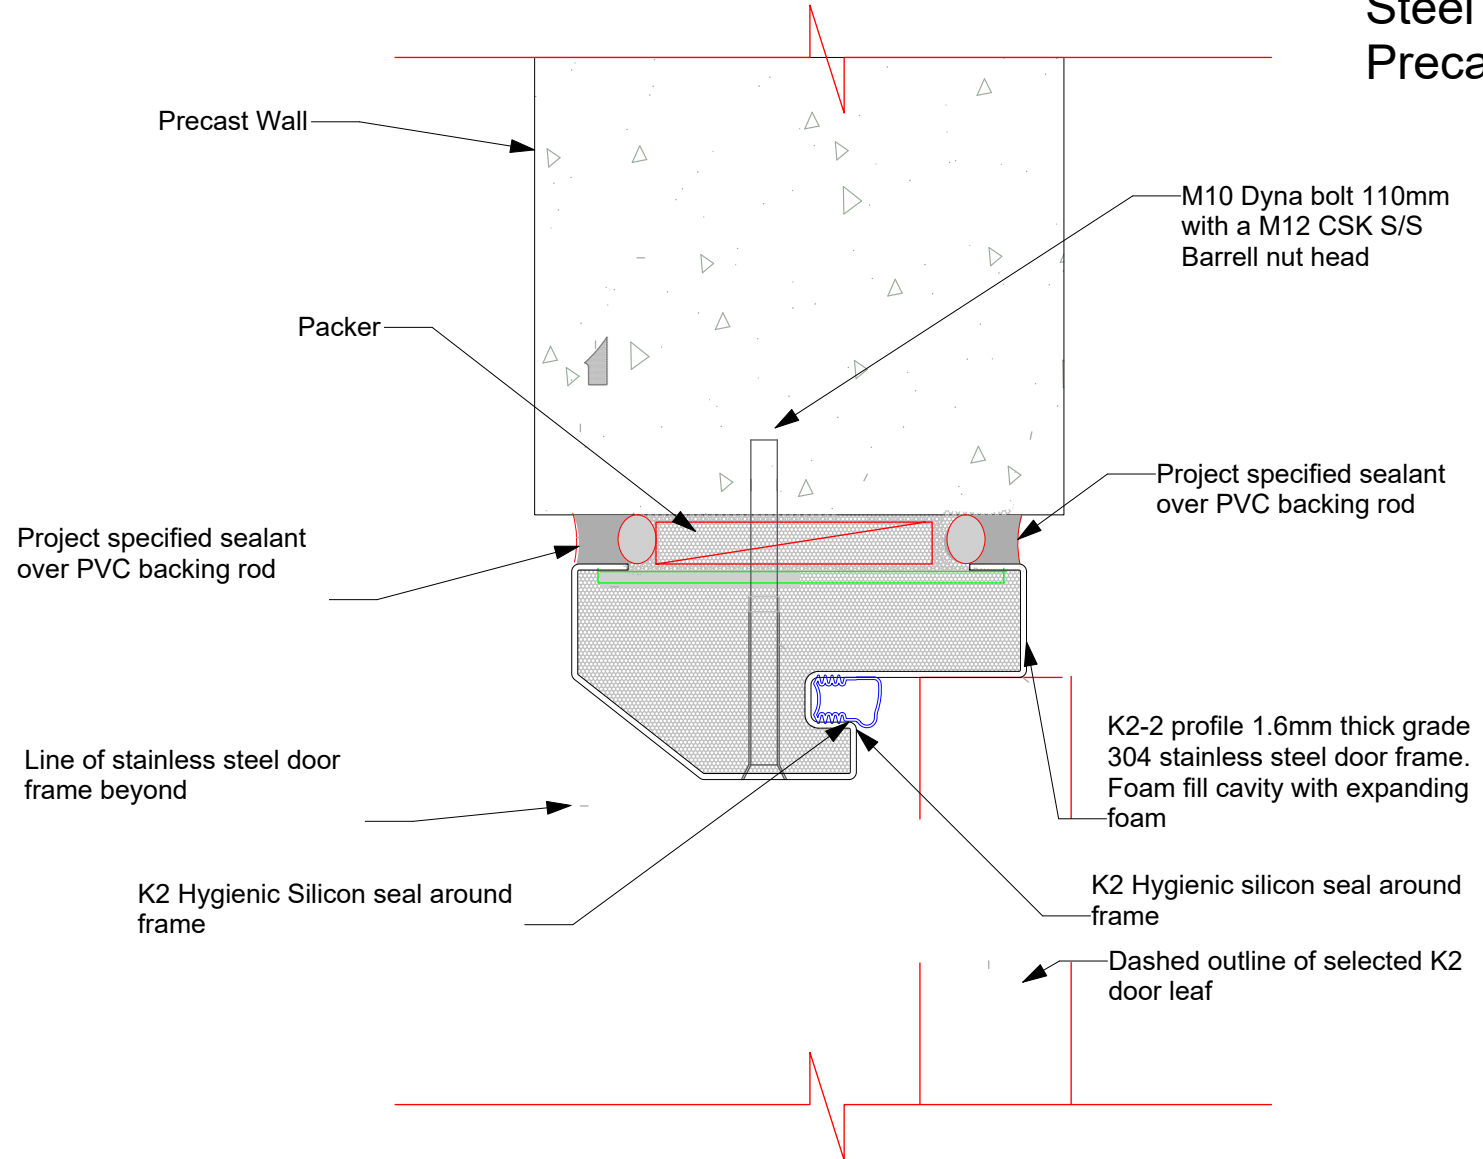


5 Redruth Street, Timaru, New Zealand
www.k2doors.co.nz k2doors@jedennison.co.nz

Steel Frame Installation PIR / FRIP

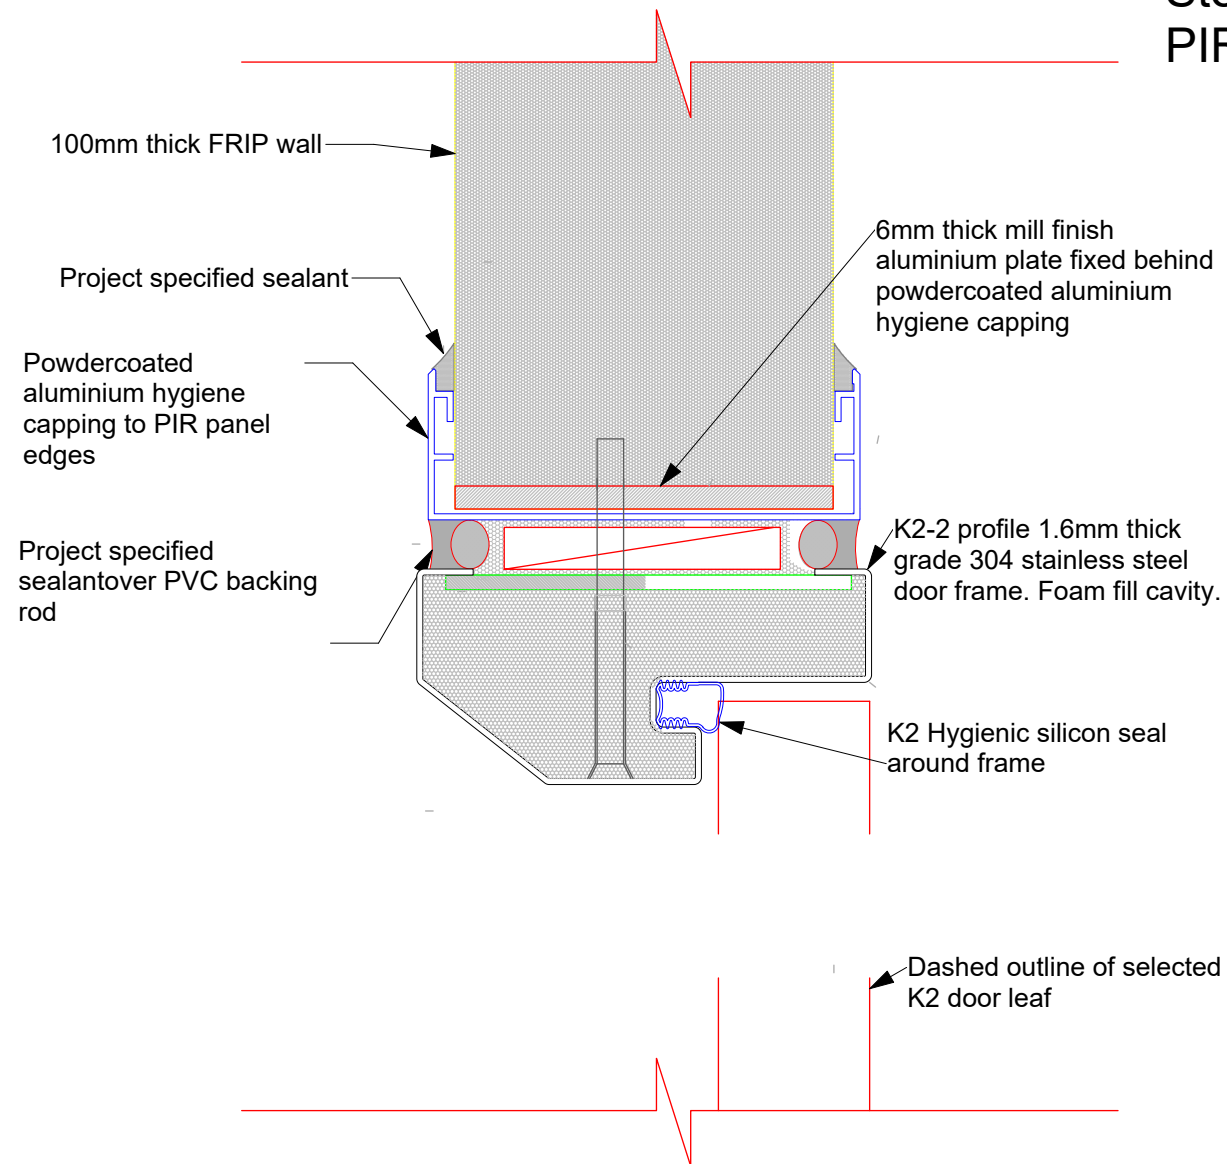


5 Redruth Street, Timaru, New Zealand
www.k2doors.co.nz k2doors@jedennison.co.nz

Steel Frame Installation Steel Stud / Gib

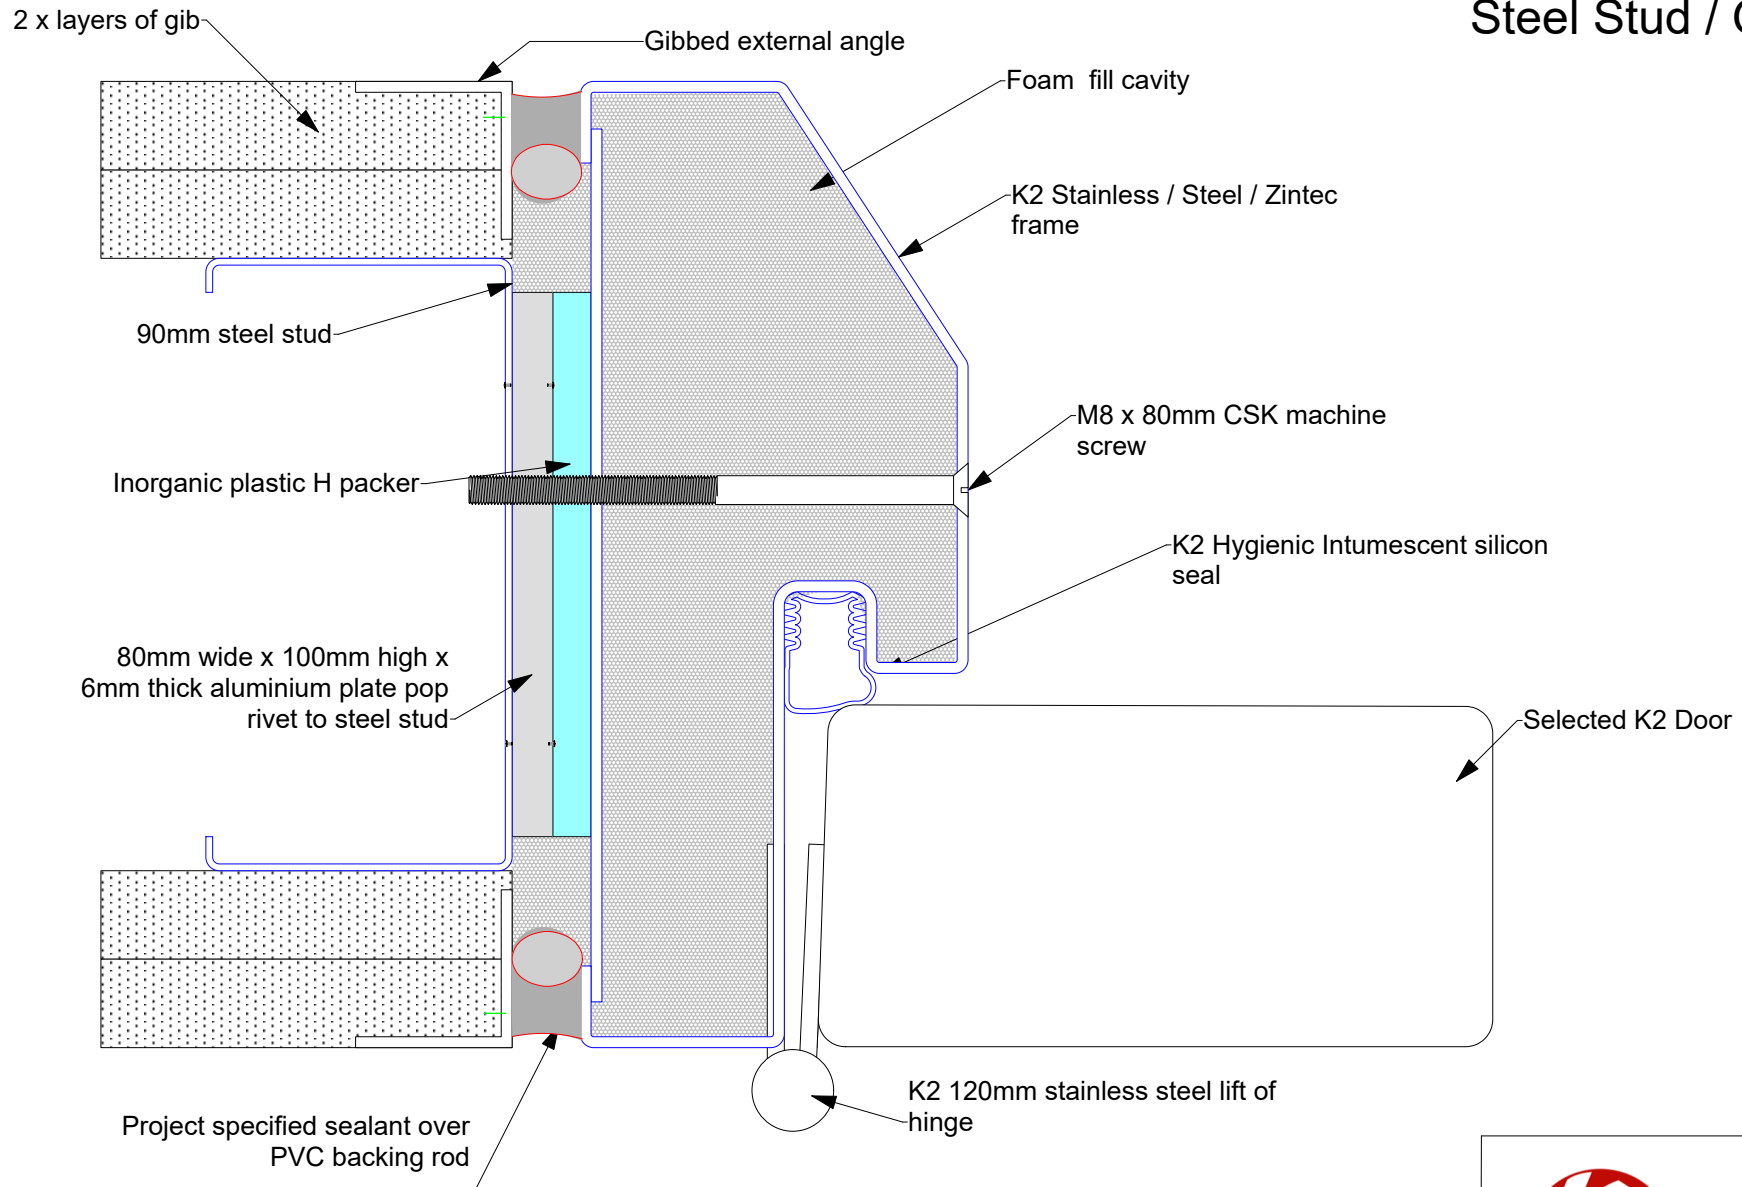

5 Redruth Street, Timaru, New Zealand
www.k2doors.co.nz k2doors@jedennison.co.nz

Steel Frame Installation Timber Stud / Gib

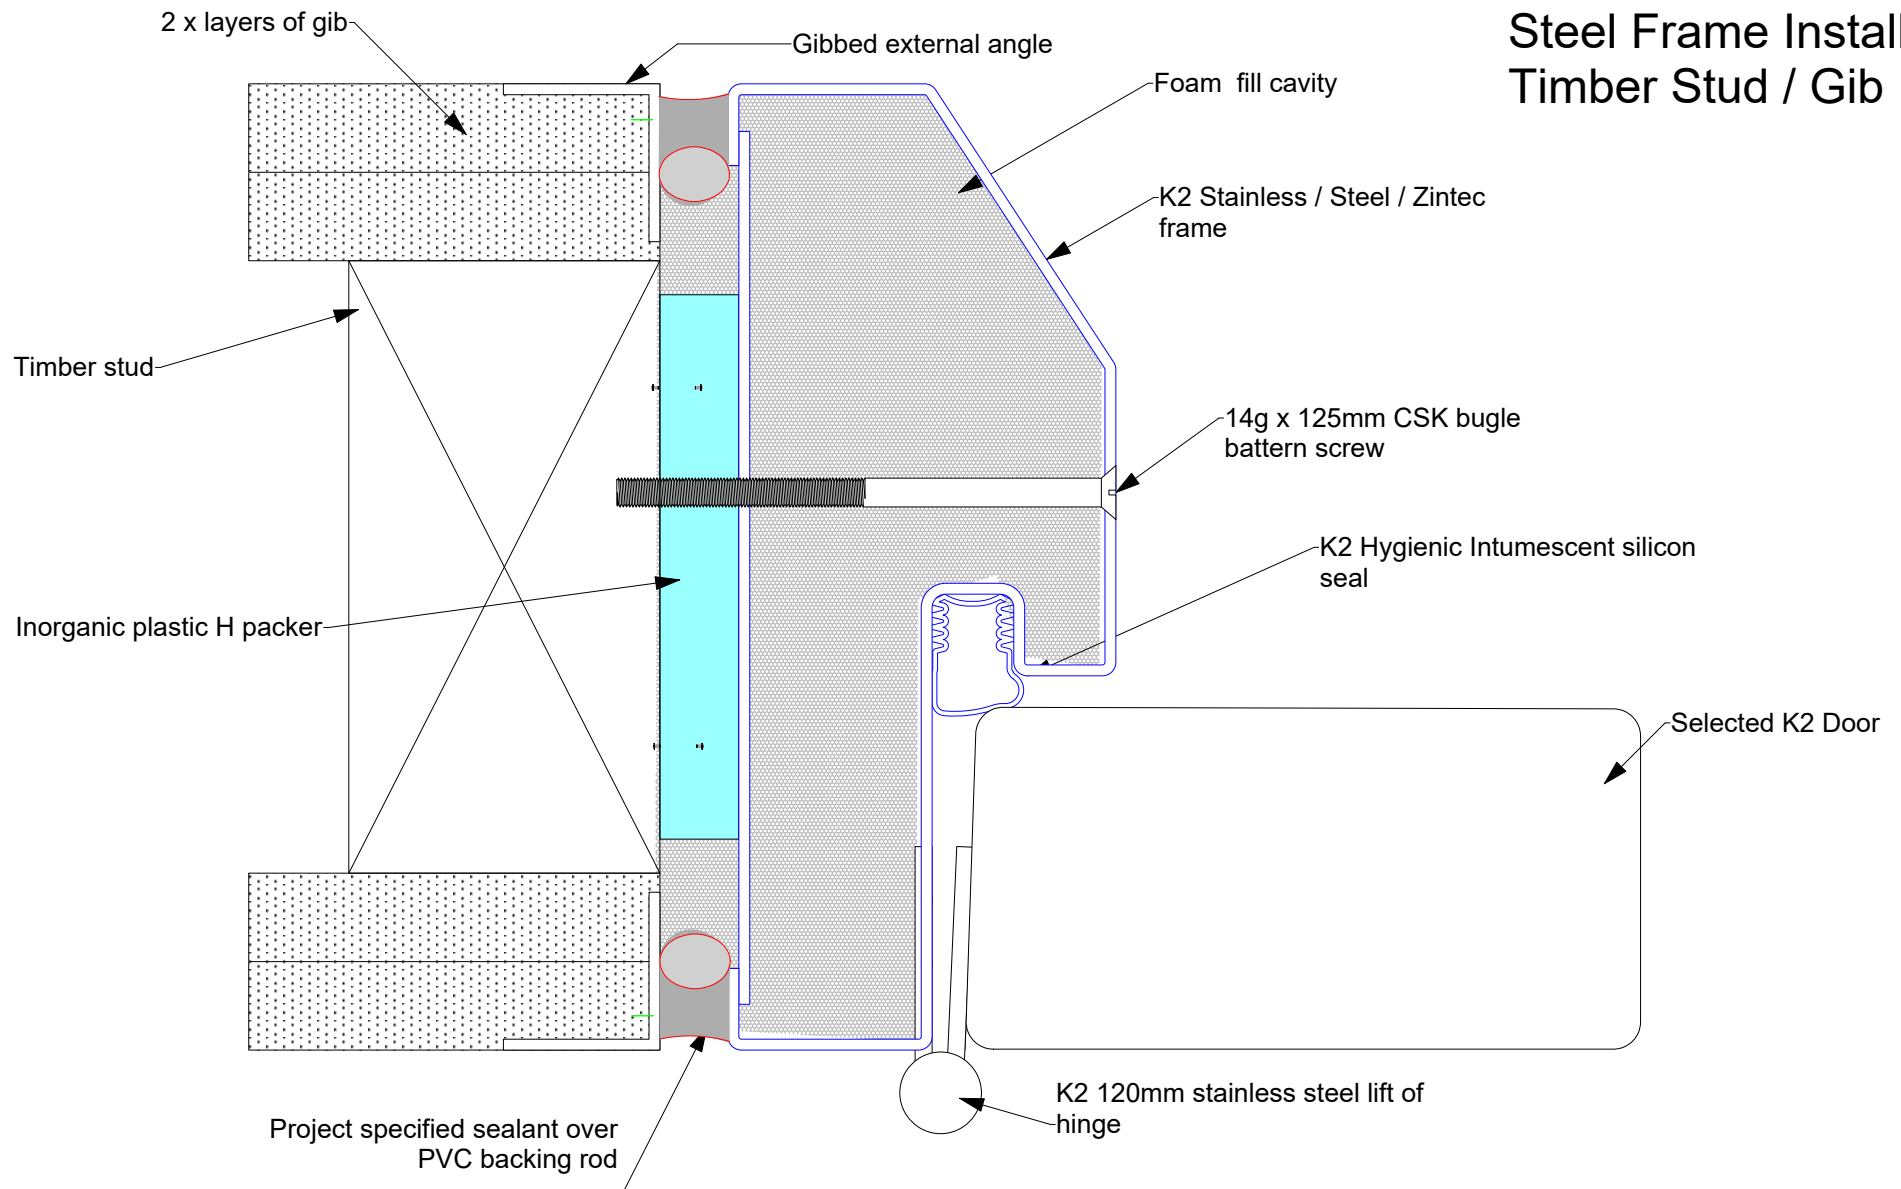

5 Redruth Street, Timaru, New Zealand
www.k2doors.co.nz k2doors@jedennison.co.nz